


5	9
6	10
7	11
8	12

Vloer

13	17
14	18
15	19
16	20

Vloer

Harting	65	66	67	68
Grid	69	70	71	72

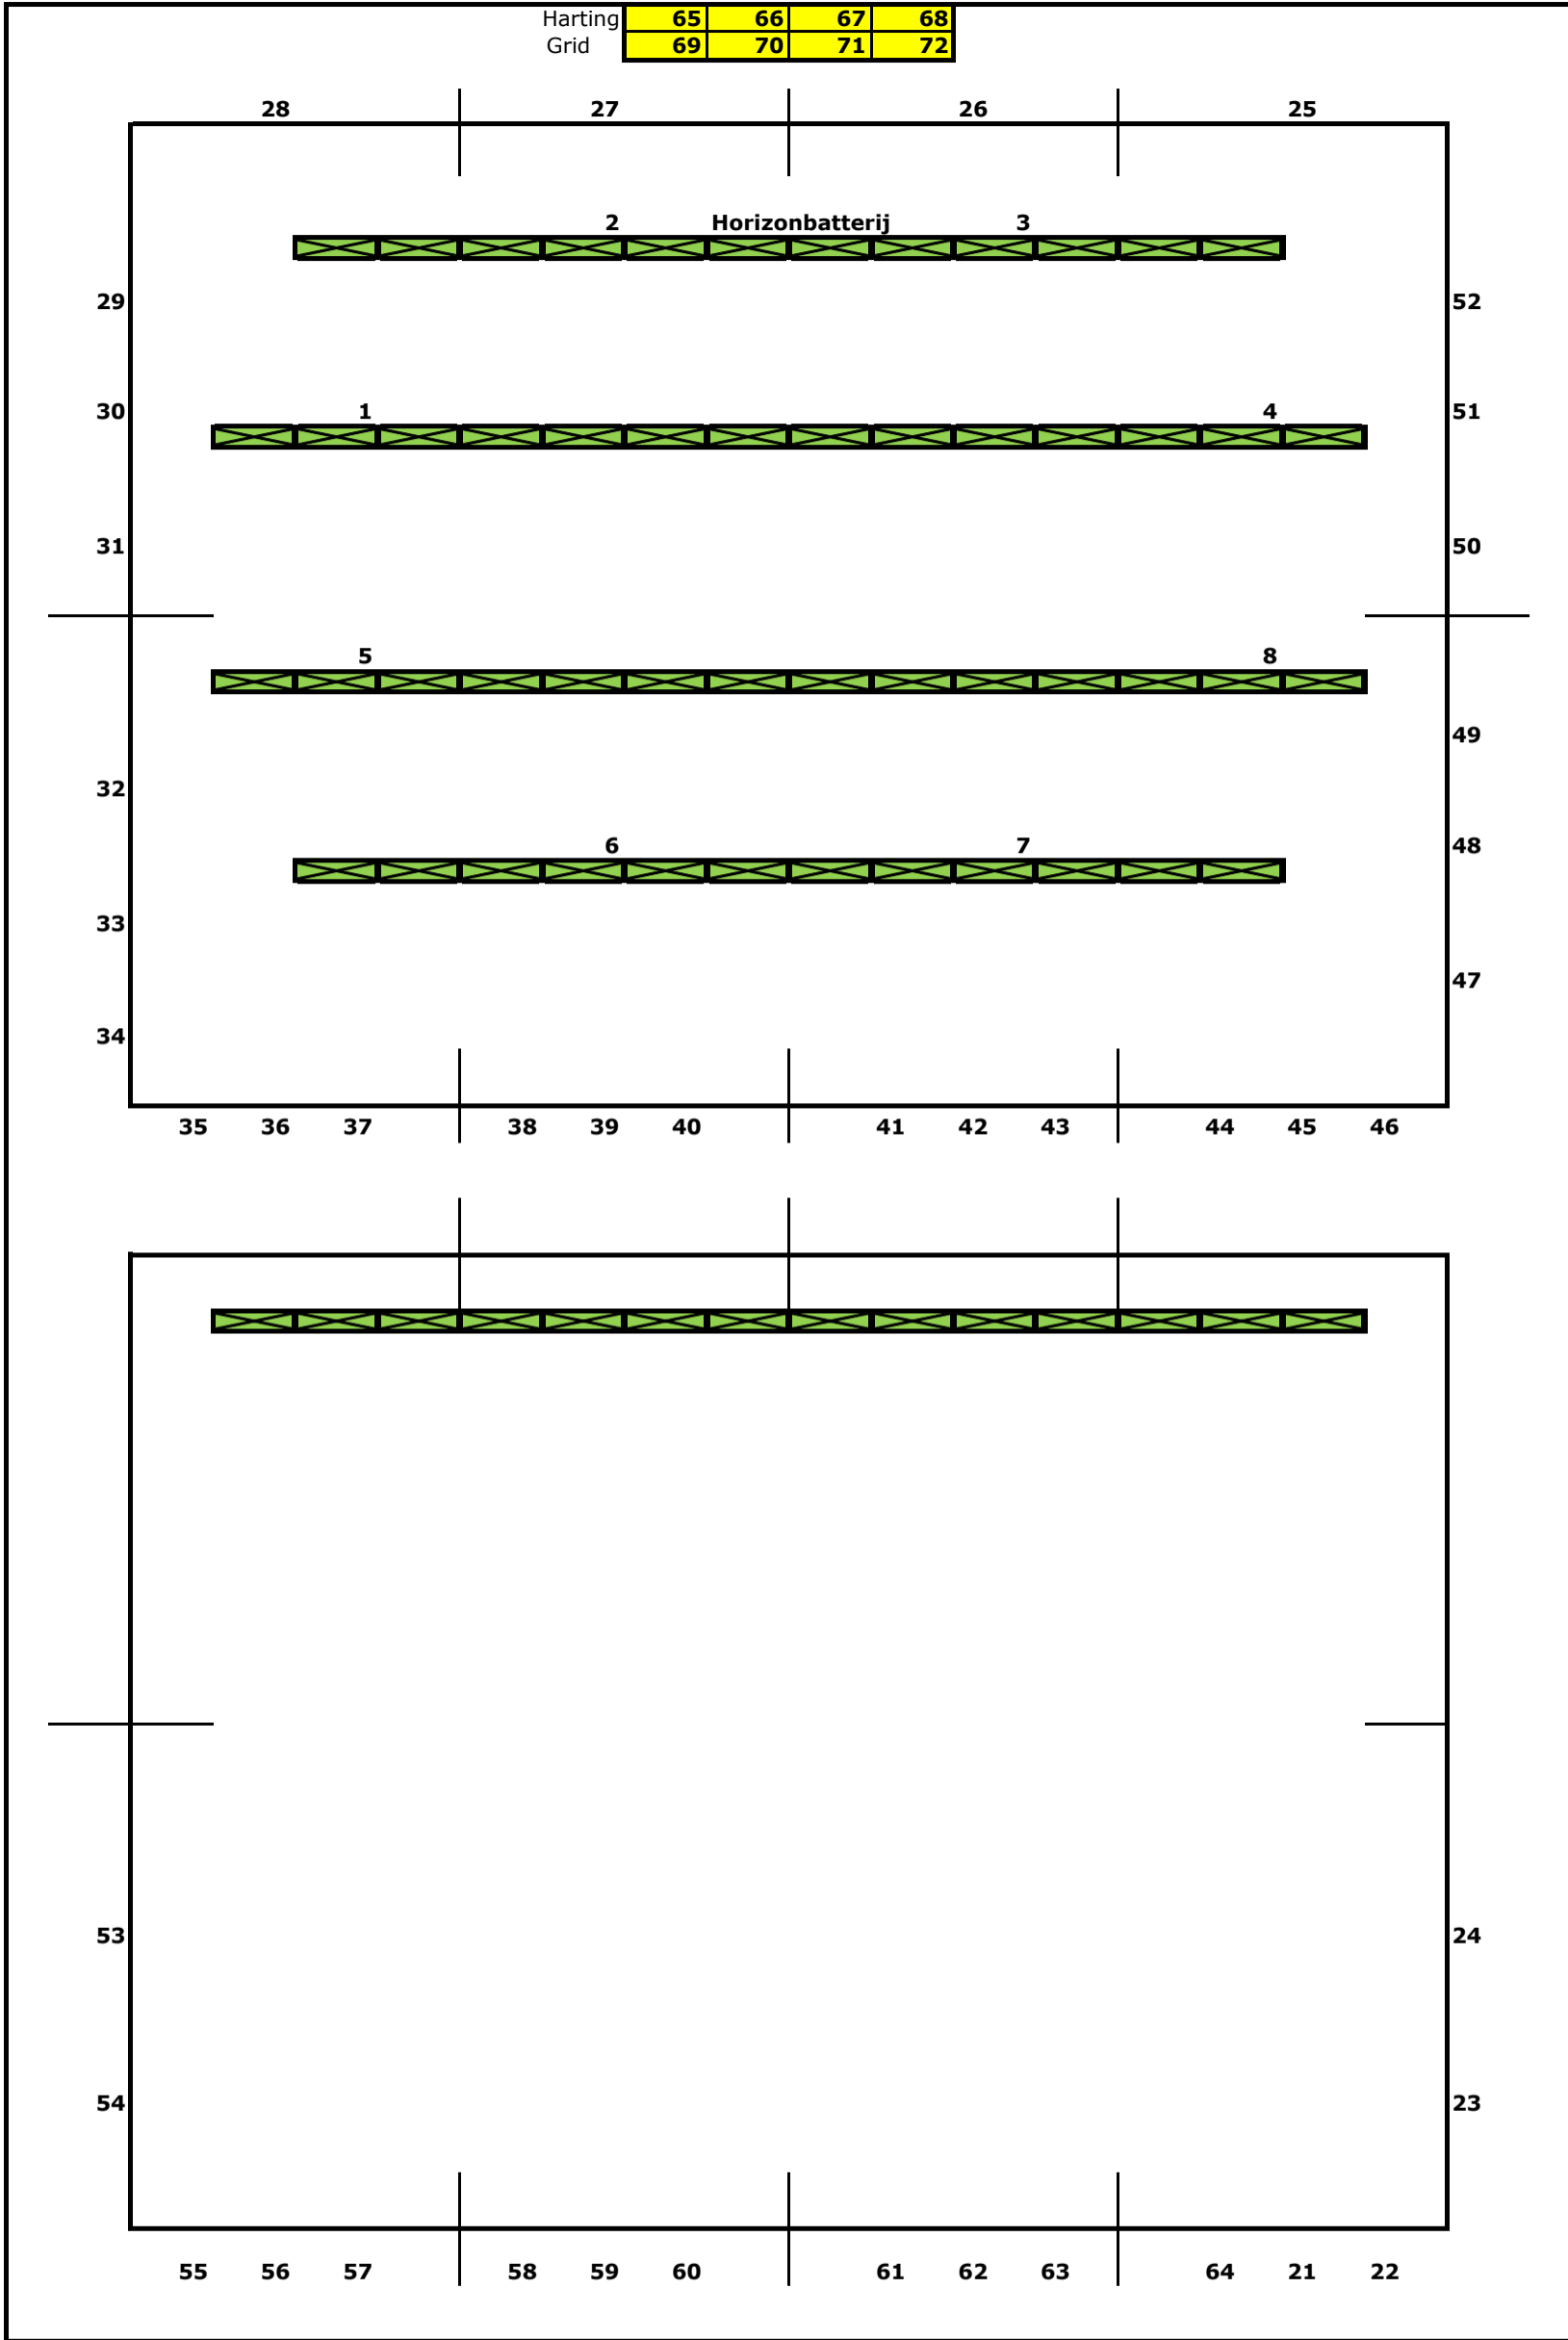

Breakouts:	
81	> 86
87	> 93
121	> 126
127	> 132

1
2


Vloer

3
4

Vloer

Regie booth

Truss belasting:

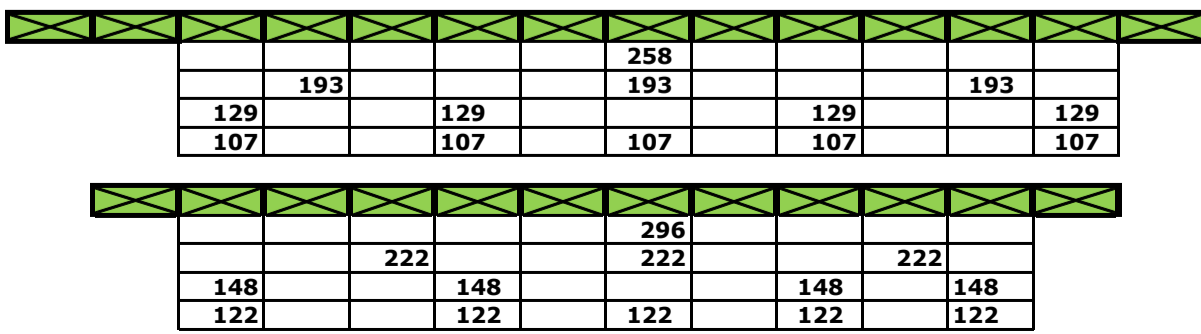

Truss 9 meter	
1 punt belasting	
3 punt belasting	
4 punt belasting	
5 punt belasting	

Truss 8 meter	
1 punt belasting	
3 punt belasting	
4 punt belasting	
5 punt belasting	